


-  Existing No Waiting Mon-Sat 8:30am-6:30pm
-  Existing Restricted Parking Zone No Loading Except in Signed Bays
-  Proposed Permit Parking Area 'Mon-Sun 8am-8pm'
-  Proposed No Waiting at Any Time (Double Yellow Line) Restrictions
-  Proposed Signage

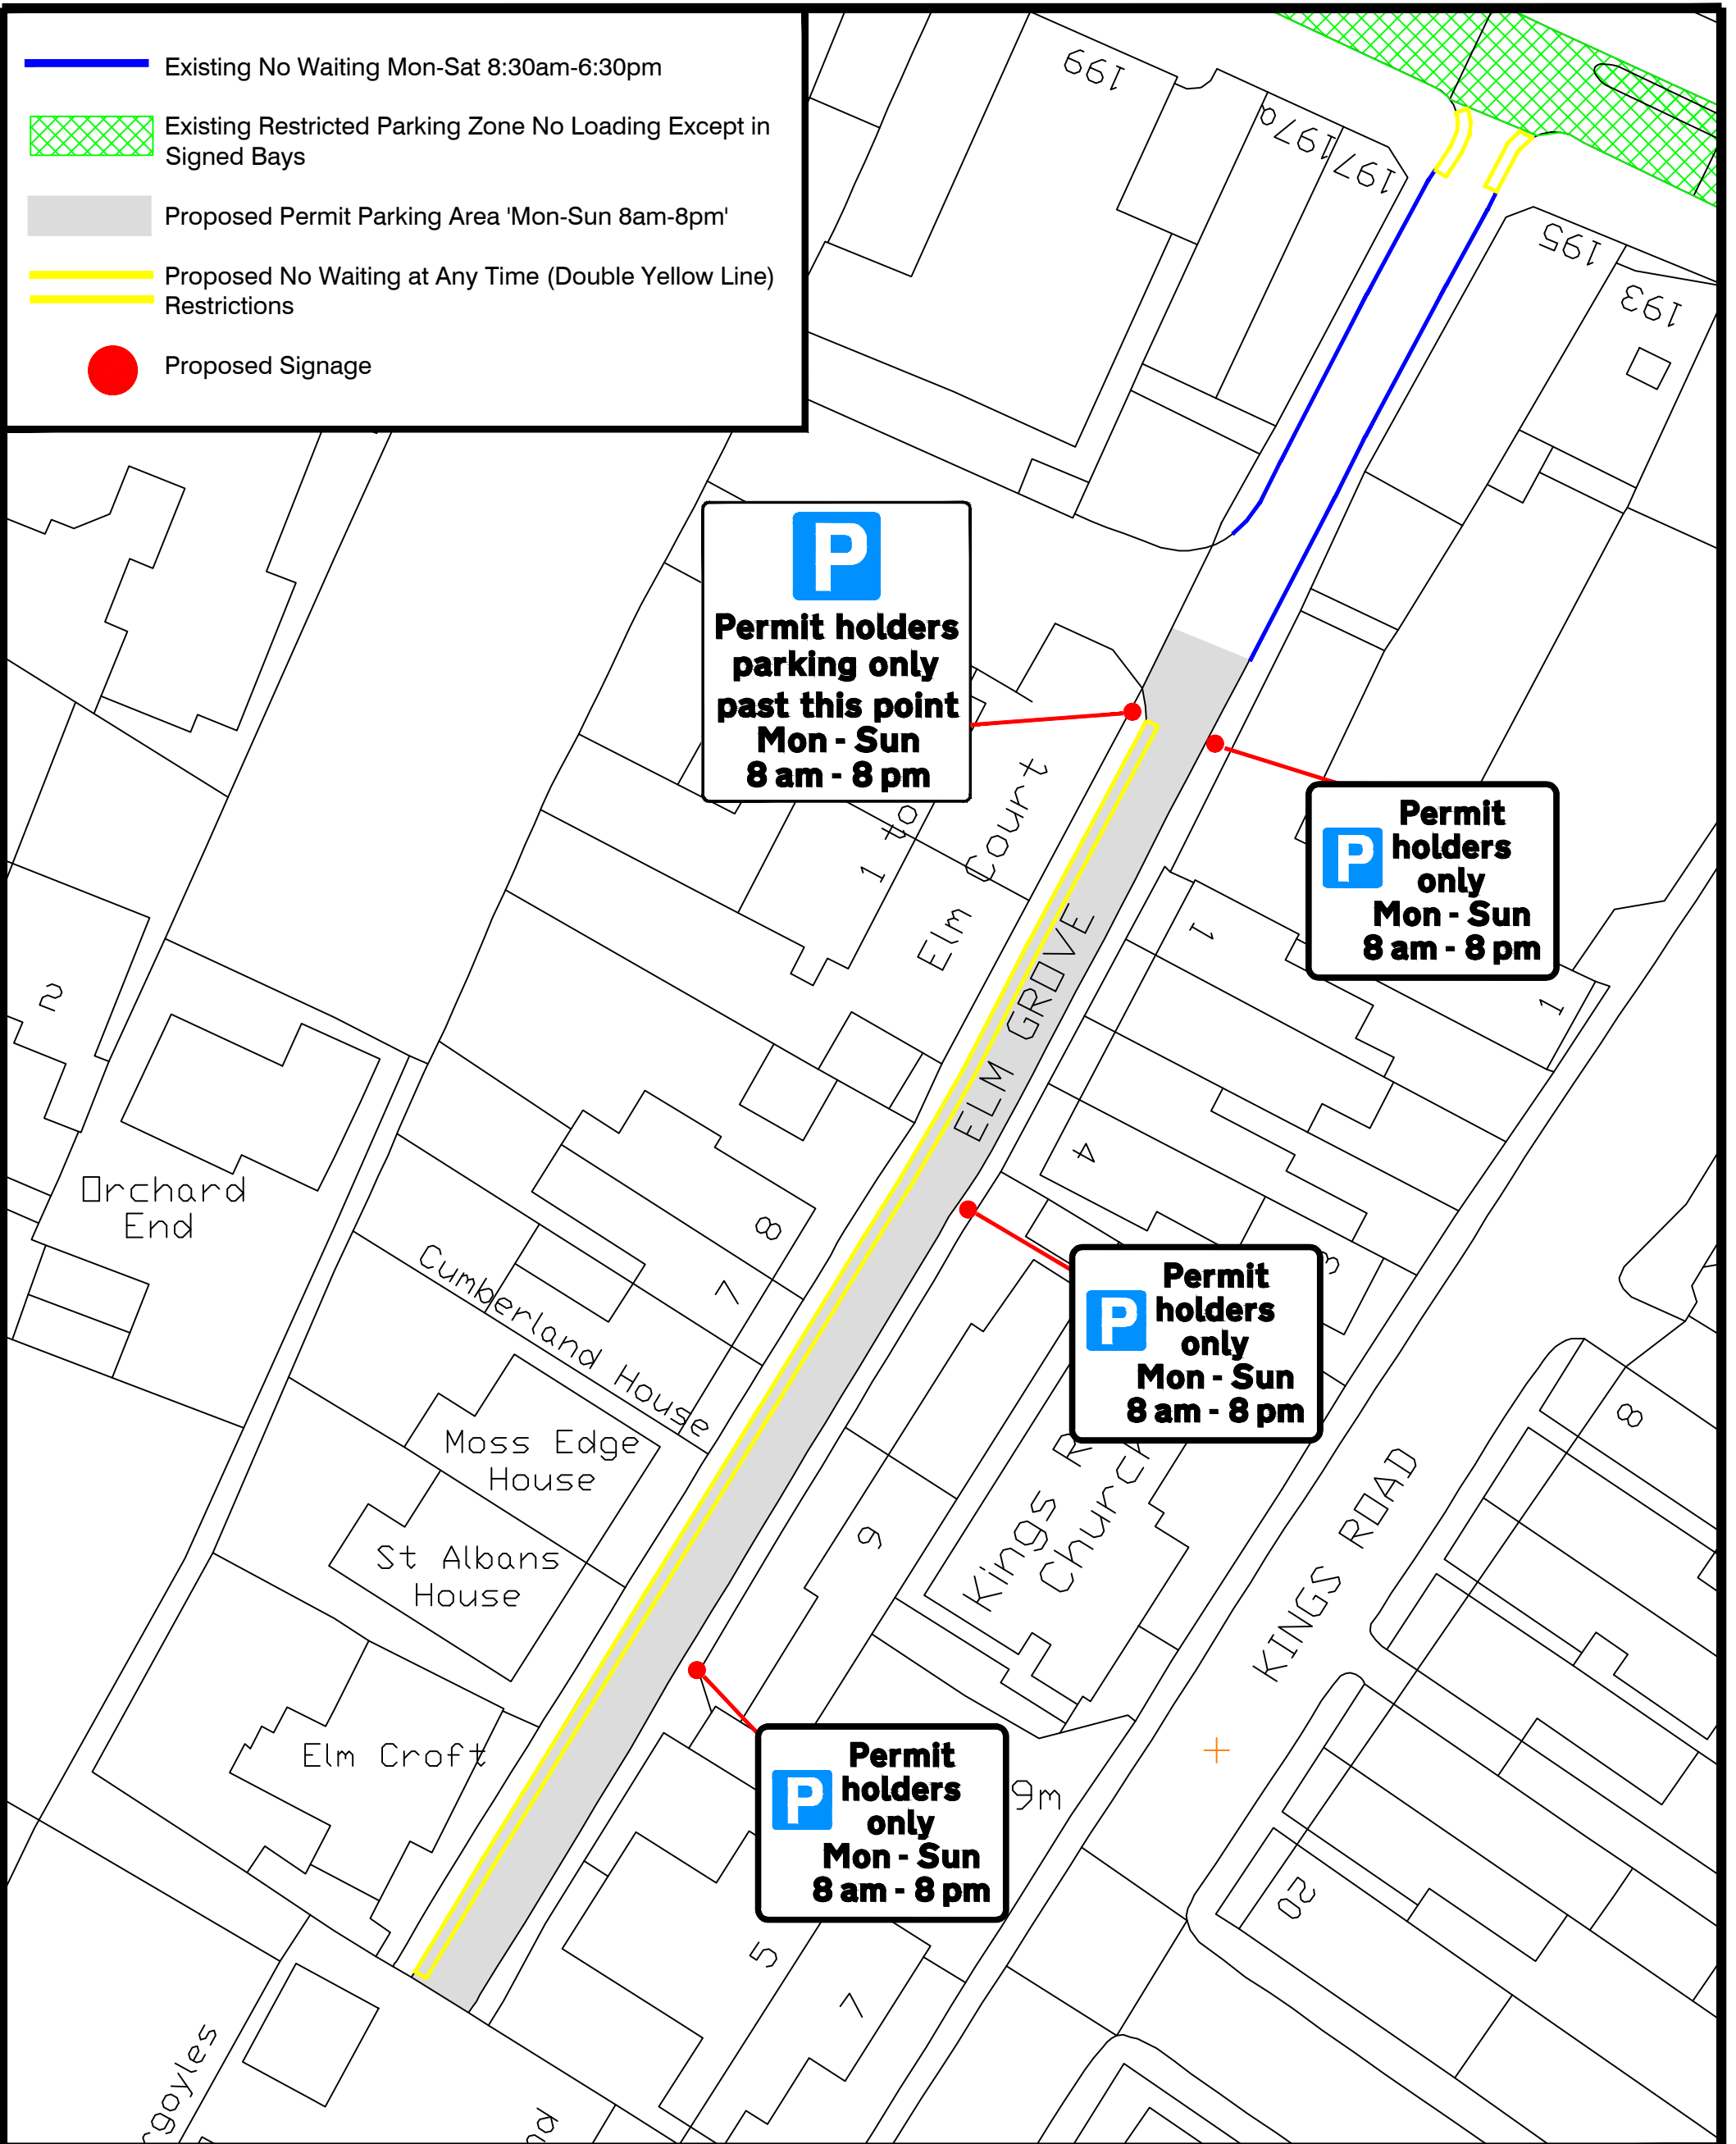


P
Permit holders parking only past this point Mon - Sun 8 am - 8 pm

P
Permit holders only Mon - Sun 8 am - 8 pm

P
Permit holders only Mon - Sun 8 am - 8 pm

P
Permit holders only Mon - Sun 8 am - 8 pm

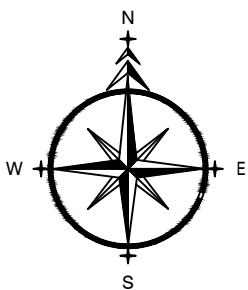

T R A F F I C & H I G H W A Y S
 ADL House
 The Oaklands Business Park
 Yate, Bristol
 BS37 5NA
 Tel : 01454 332100
 Fax : 01454 327983
 E-Mail : CAD@ADLTRAFFIC.CO.UK

- NOTES**
1. PRELIMINARY DESIGN PROVIDED FOR ILLUSTRATIVE PURPOSES ONLY. ALL DETAILS ARE SUBJECT TO INCLUDING CHECKING STATUTORY SERVICE APPARATUS.
 2. DO NOT SCALE FROM THIS DRAWING.
 3. BACKGROUND PLAN IS BASED UPON A DIGITAL OSBASE.
 4. ALL DETAILS TO BE CONFIRMED ON SITE AND ON A TOPOGRAPHICAL SURVEY.
 5. ALL TRACKS ASSUME GRADIENTS AND CAMBERS DO NOT EXCEED 1:80 AND 1:40 RESPECTIVELY OTHERWISE VEHICLE MANOEUVRABILITY MAY BE AFFECTED.
 6. ALL LAND OWNERSHIP DETAILS, EXTENT OF ADOPTED HIGHWAY AND RIGHTS OF WAY TO BE CONFIRMED.
 7. ASSUMES ALL LANDSCAPING CAN BE ALTERED AND NO TREES ARE SUBJECT TO TPO.
- © Copyright ADL Traffic and Highways Engineering Ltd

AMENDMENTS		
REF.	DATE	DESCRIPTION

ADL Job No. 5226-06

Project Elm Grove Berkhamsted			
Title Proposed Restriction Alterations			
Date April 2022	Drawn WW		
Checked TH	Date 28.04.22	Approved TH	Date 28.04.22
Scale NTS@A3	Drg No. 5226-06-001		Rev.