

ADL House, Oaklands Business Park,  
Armstrong Way, Yate, BS37 5NA

[wc@adltraffic.co.uk](mailto:wc@adltraffic.co.uk)

**Scheme Ref:** 5226-02 Tring

**Date:** 15<sup>th</sup> June 2022

Dear Sir/Madam,

**Re: TRAFFIC REGULATION ORDER SCHEME: PROPOSED WAITING RESTRICTIONS AT VARIOUS ROADS, TRING.**

I write on behalf of Dacorum Borough Council to advise you of the proposal to implement waiting restrictions on Barbers Walk, Abstacle Hill, Miswell Lane & Cobbetts Ride. This is in response to concerns raised from residents regarding commuter parking and the lack of available parking for residents on street as well as inappropriate parking by commuters.

The measures are proposed for the following reasons:

- To prioritise on street parking for residents and dissuade commuter parking.
- To prevent parked vehicles causing an obstruction or access issues. Especially at junctions.
- To prevent parked vehicles blocking footways, forcing pedestrians to walk on the highway.
- Sight lines for pedestrians crossing the road are currently being obscured by parked vehicles.
- For avoiding danger to persons or other traffic using the roads or any other roads or for preventing the likelihood of any such danger arising.
- For the preservation and improvement of the amenity of the areas concerned.

The proposal comprises the following specific restrictions:

- No Waiting at Any Time (Double Yellow Line) Restrictions
- No Waiting 'Mon-Fri 11am-1pm' (Single Yellow Line) Restrictions

**A plan showing the proposals with a key is attached to this letter.**


You are receiving this letter for information as a resident or business in the vicinity of the proposals, whom may be affected. Your engagement in this process would be greatly appreciated.

If you have any observations or comments, please issue them to [wc@adltraffic.co.uk](mailto:wc@adltraffic.co.uk) or to the above postal address. The feedback received during this consultation will enable the Council to decide how to proceed with this Traffic Regulation Order. The deadline for responses is **noon on 15<sup>th</sup> July 2022.**


Many thanks for taking the time to read this letter and for your participation in the consultation process.

Yours sincerely,

Will Cox BSc (Hons), GradCIHT  
Graduate Traffic Engineer

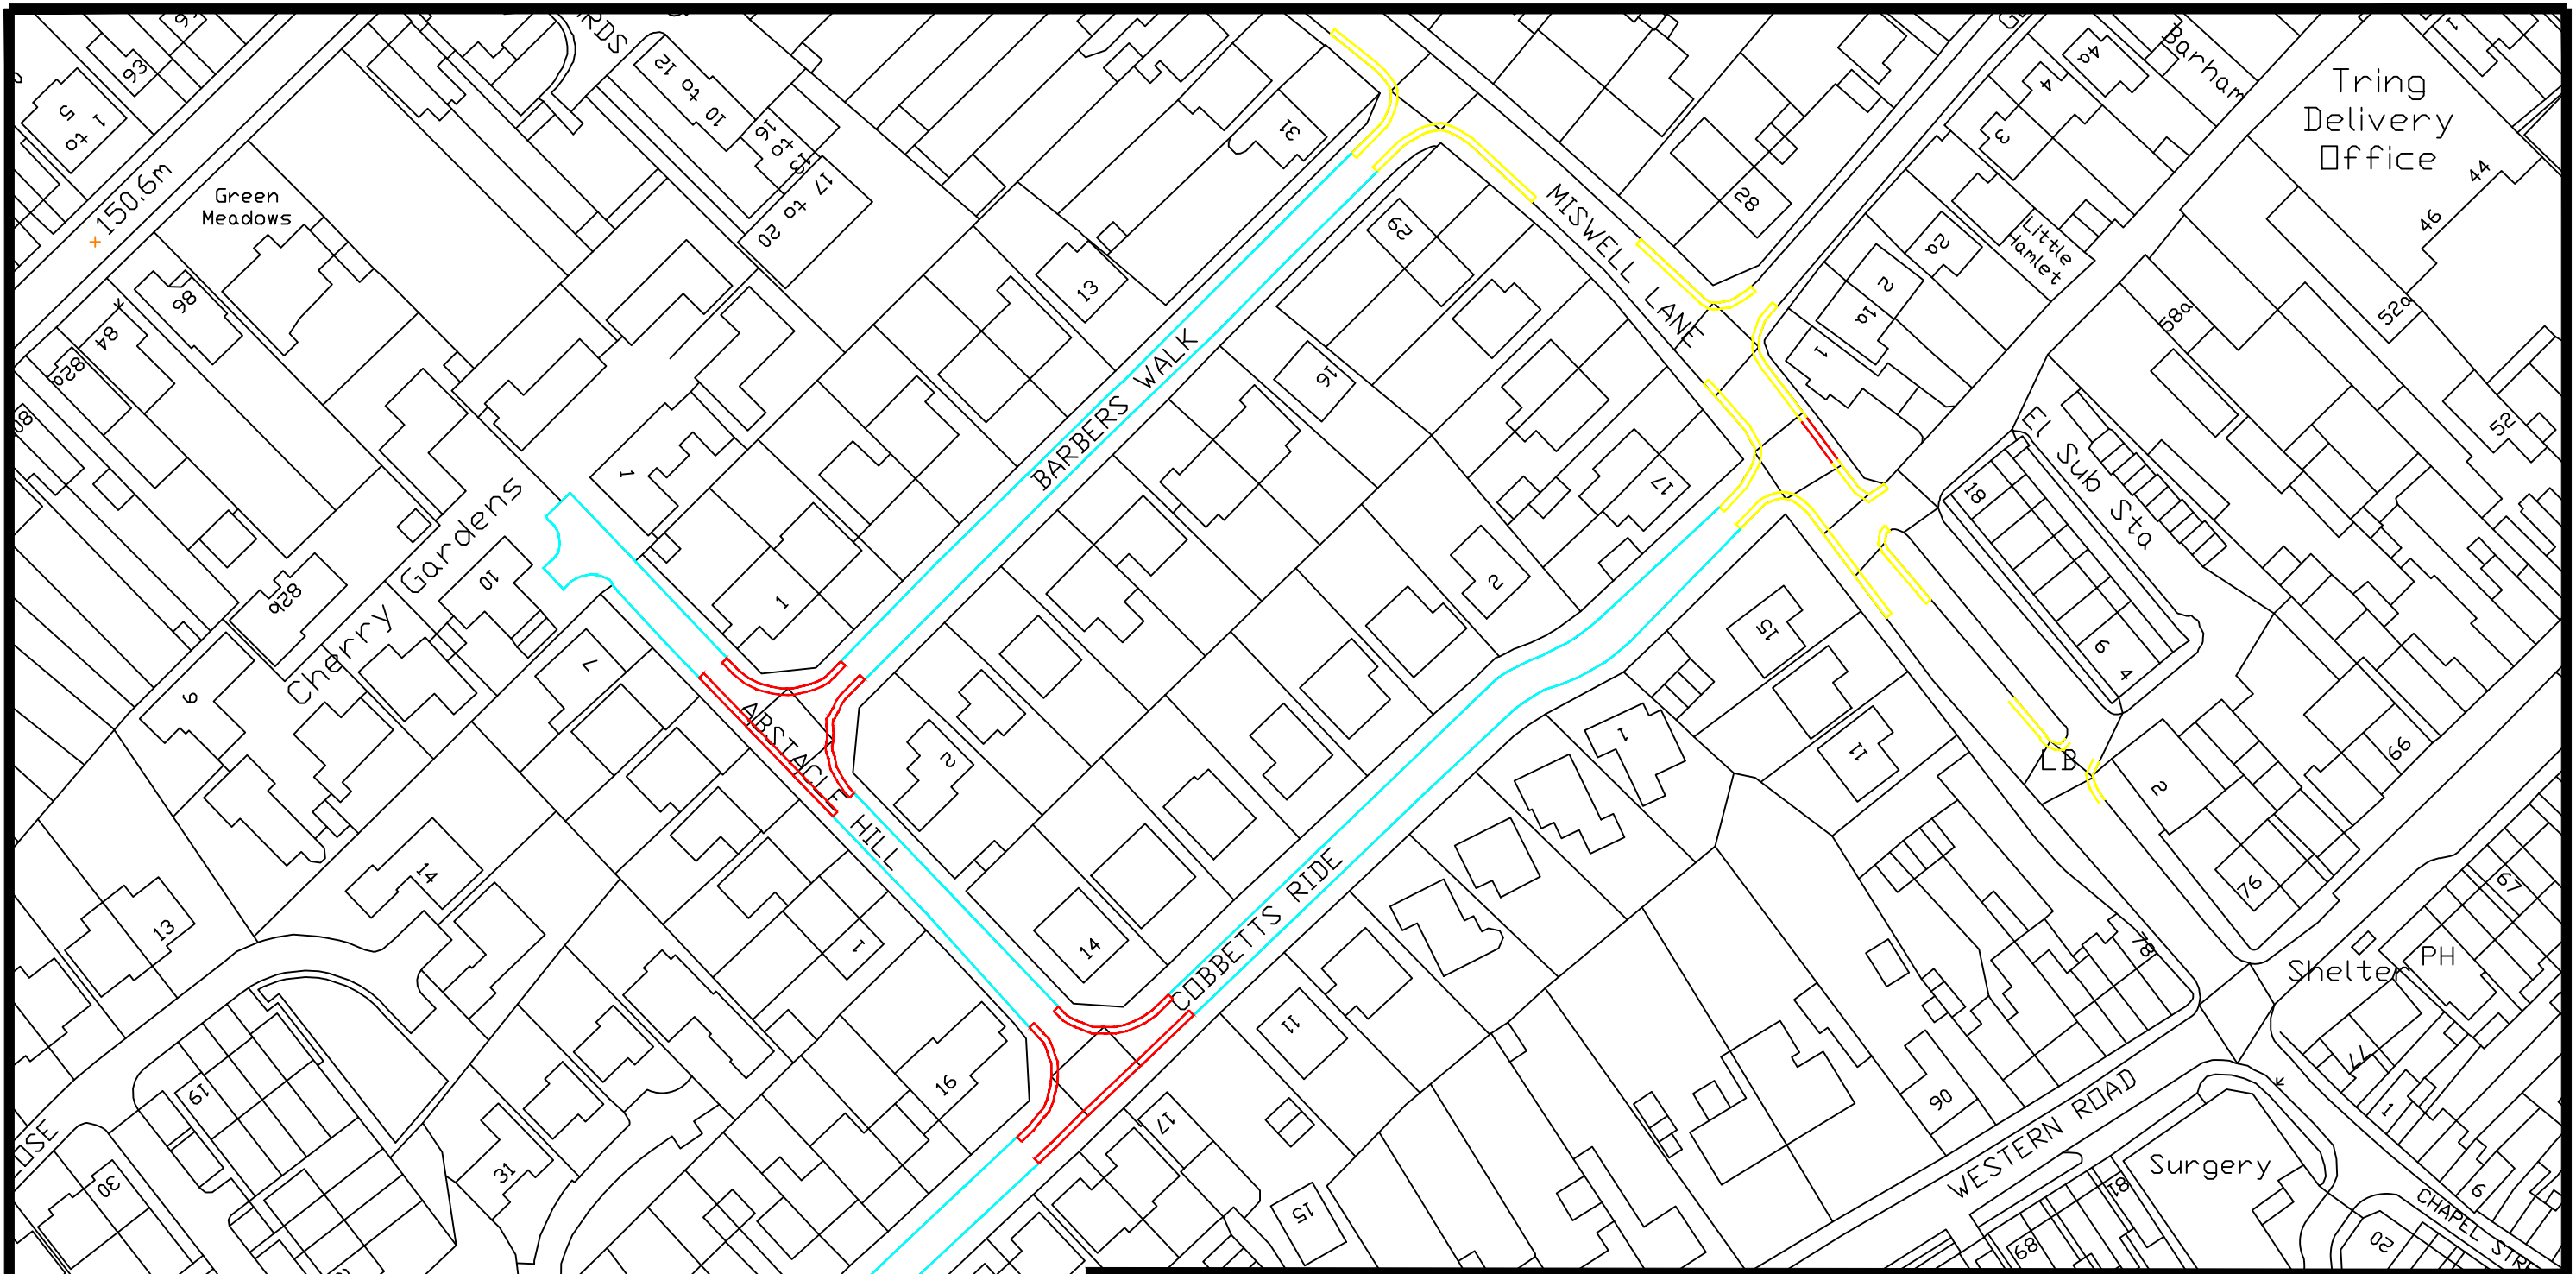

- Existing No Waiting at Any Time (Double Yellow Lines) restrictions
- Proposed No Waiting at Any Time (Double Yellow Lines) restrictions
- Proposed No Waiting Monday - Friday 11am - 1pm (Single Yellow Lines restrictions)

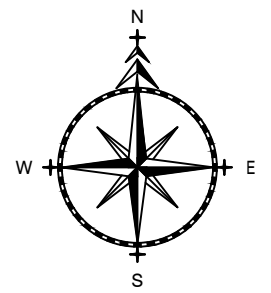

**ADL**  
TRAFFIC &  
HIGHWAYS

ADL House  
The Oaklands Business Park  
Yate, Bristol  
BS37 5NA  
Tel : 01454 332100  
Fax : 01454 327983  
E-Mail : CAD@ADLTRAFFIC.CO.UK

- NOTES**
1. PRELIMINARY DESIGN PROVIDED FOR ILLUSTRATIVE PURPOSES ONLY. ALL DETAILS ARE SUBJECT TO INCLUDING CHECKING STATUTORY SERVICE APPARATUS.
  2. DO NOT SCALE FROM THIS DRAWING.
  3. BACKGROUND PLAN IS BASED UPON A DIGITAL OSBASE.
  4. ALL DETAILS TO BE CONFIRMED ON SITE AND ON A TOPOGRAPHICAL SURVEY.
  5. ALL TRACKS ASSUME GRADIENTS AND CAMBERS DO NOT EXCEED 1:60 AND 1:40 RESPECTIVELY OTHERWISE VEHICLE MANOEUVRABILITY MAY BE AFFECTED.
  6. ALL LAND OWNERSHIP DETAILS, EXTENT OF ADOPTED HIGHWAY AND RIGHTS OF WAY TO BE CONFIRMED.
  7. ASSUMES ALL LANDSCAPING CAN BE ALTERED AND NO TREES ARE SUBJECT TO TPO.
- © Copyright ADL Traffic and Highways Engineering Ltd

AMENDMENTS		
REF.	DATE	DESCRIPTION

ADL Job No. 5226-02

Project Clobbetts Ride & Barbers Walk Tring			
Title Proposed Restrictions			
Date Feb 2022	Drawn WC		
Checked WW	Date 17.02.22	Approved TH	Date 17.02.22
Scale NTS @ A3	Drg No. 5226-02-001		Rev.